



MÉRETEK

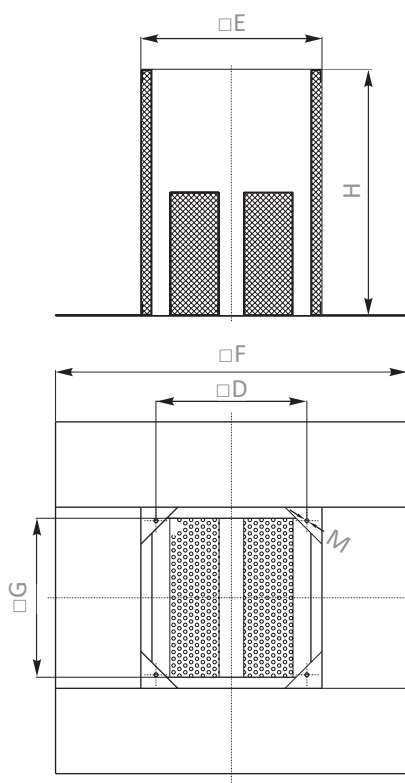


	$\square D$ [mm]	$\square E$ [mm]	$\square F$ [mm]	$\square G$ [mm]	ϕM [mm]	$\square H$ [mm]	Tömeg [kg]
RCA 311	330	395	710	324	M6	500	25,00
RCA 355-400	450	575	874	504	M10	650	35,00
RCA 450-500	535	655	900	585	M10	650	37,50
RCA 560-630	750	895	1200	825	M10	700	45,00

BEÉPÍTÉSI JAVASLAT

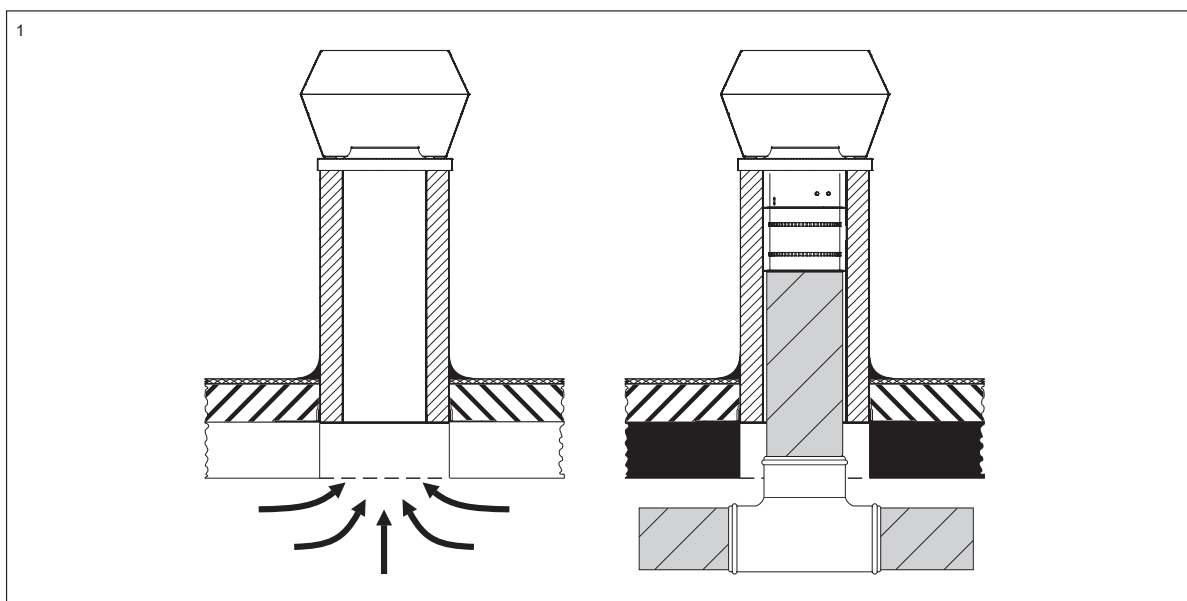

BEÉPÍTÉSI JAVASLAT

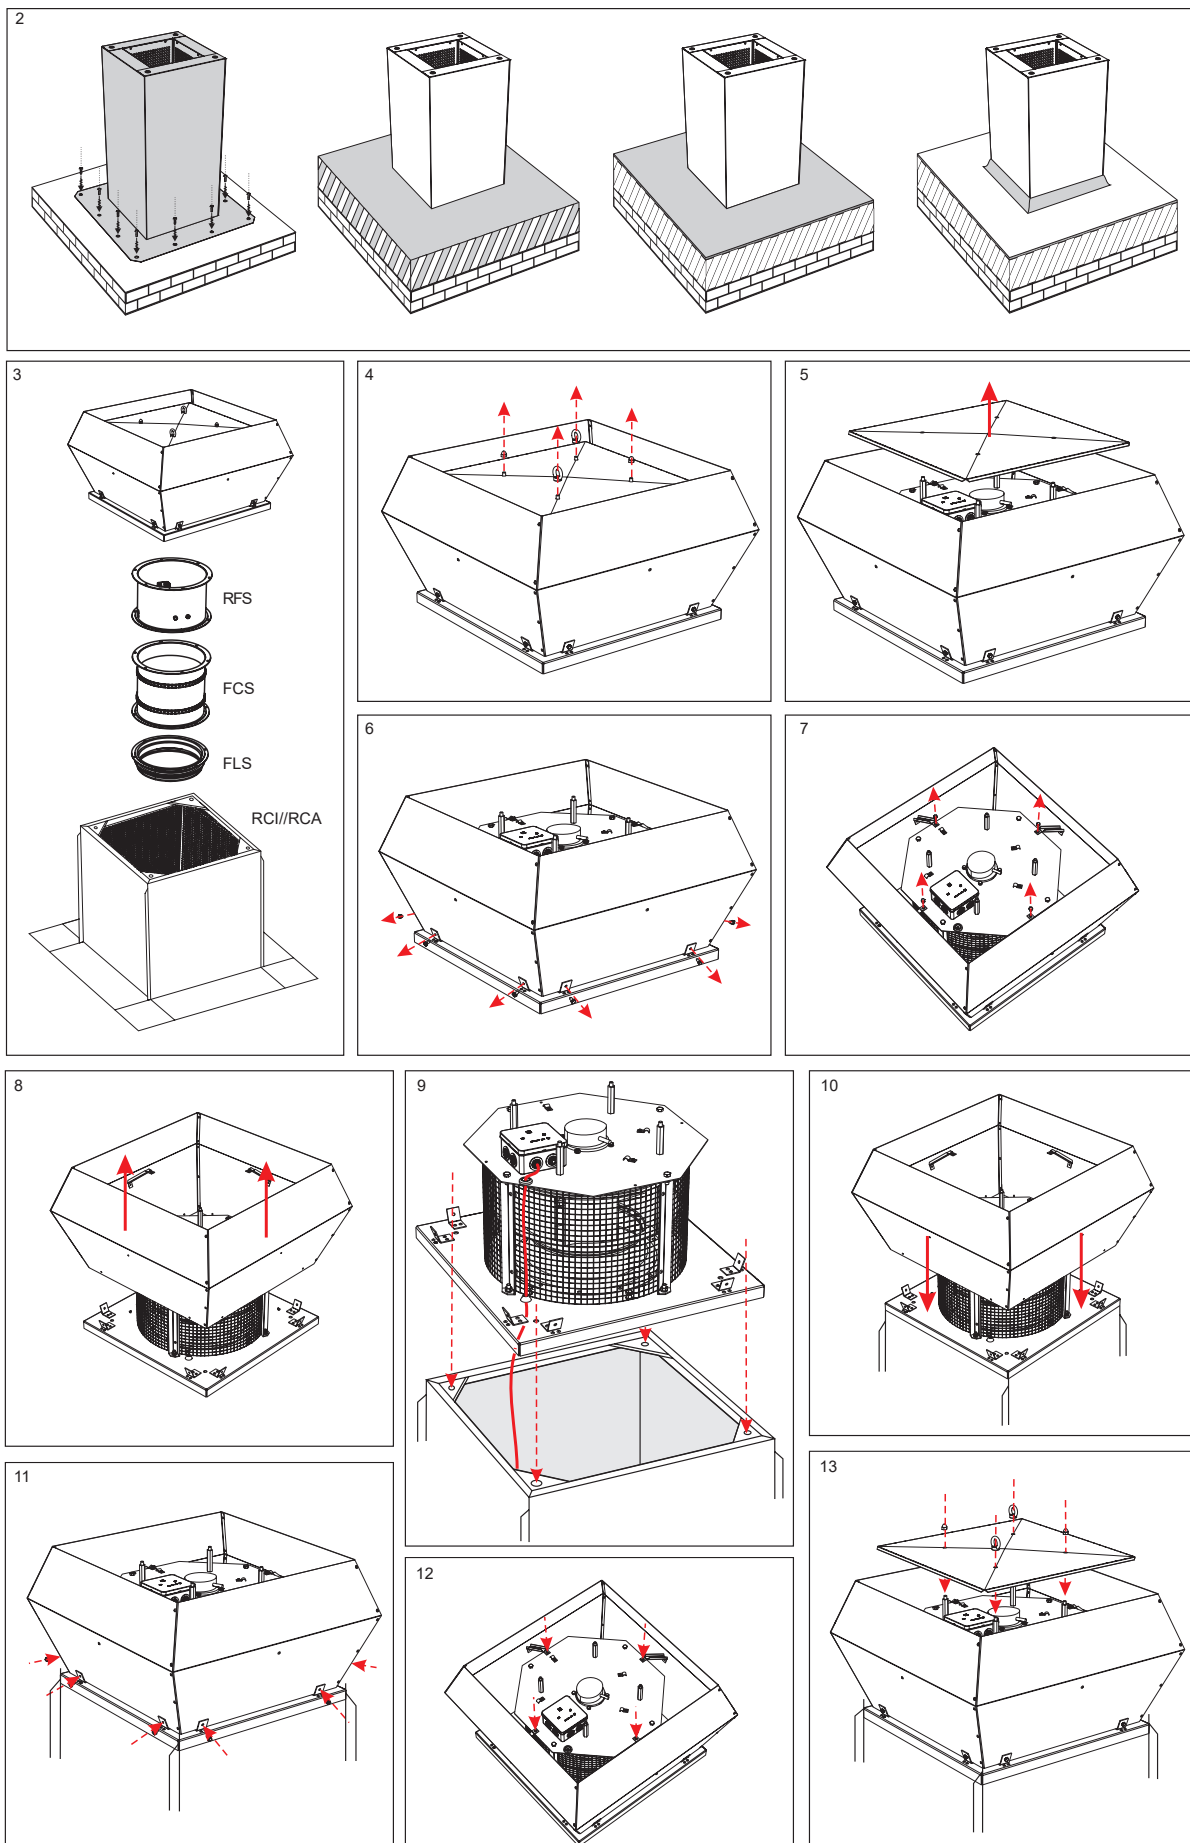

2. oldal



2040 Budaörs Gyár utca 2.
BITEP Ipari park



info@cairox.hu



+36 23 44 41 33